


GUIDANCE CENTER FIRST FLOOR DIMENSION PLAN

SCALE: 1/8" = 1'-0"

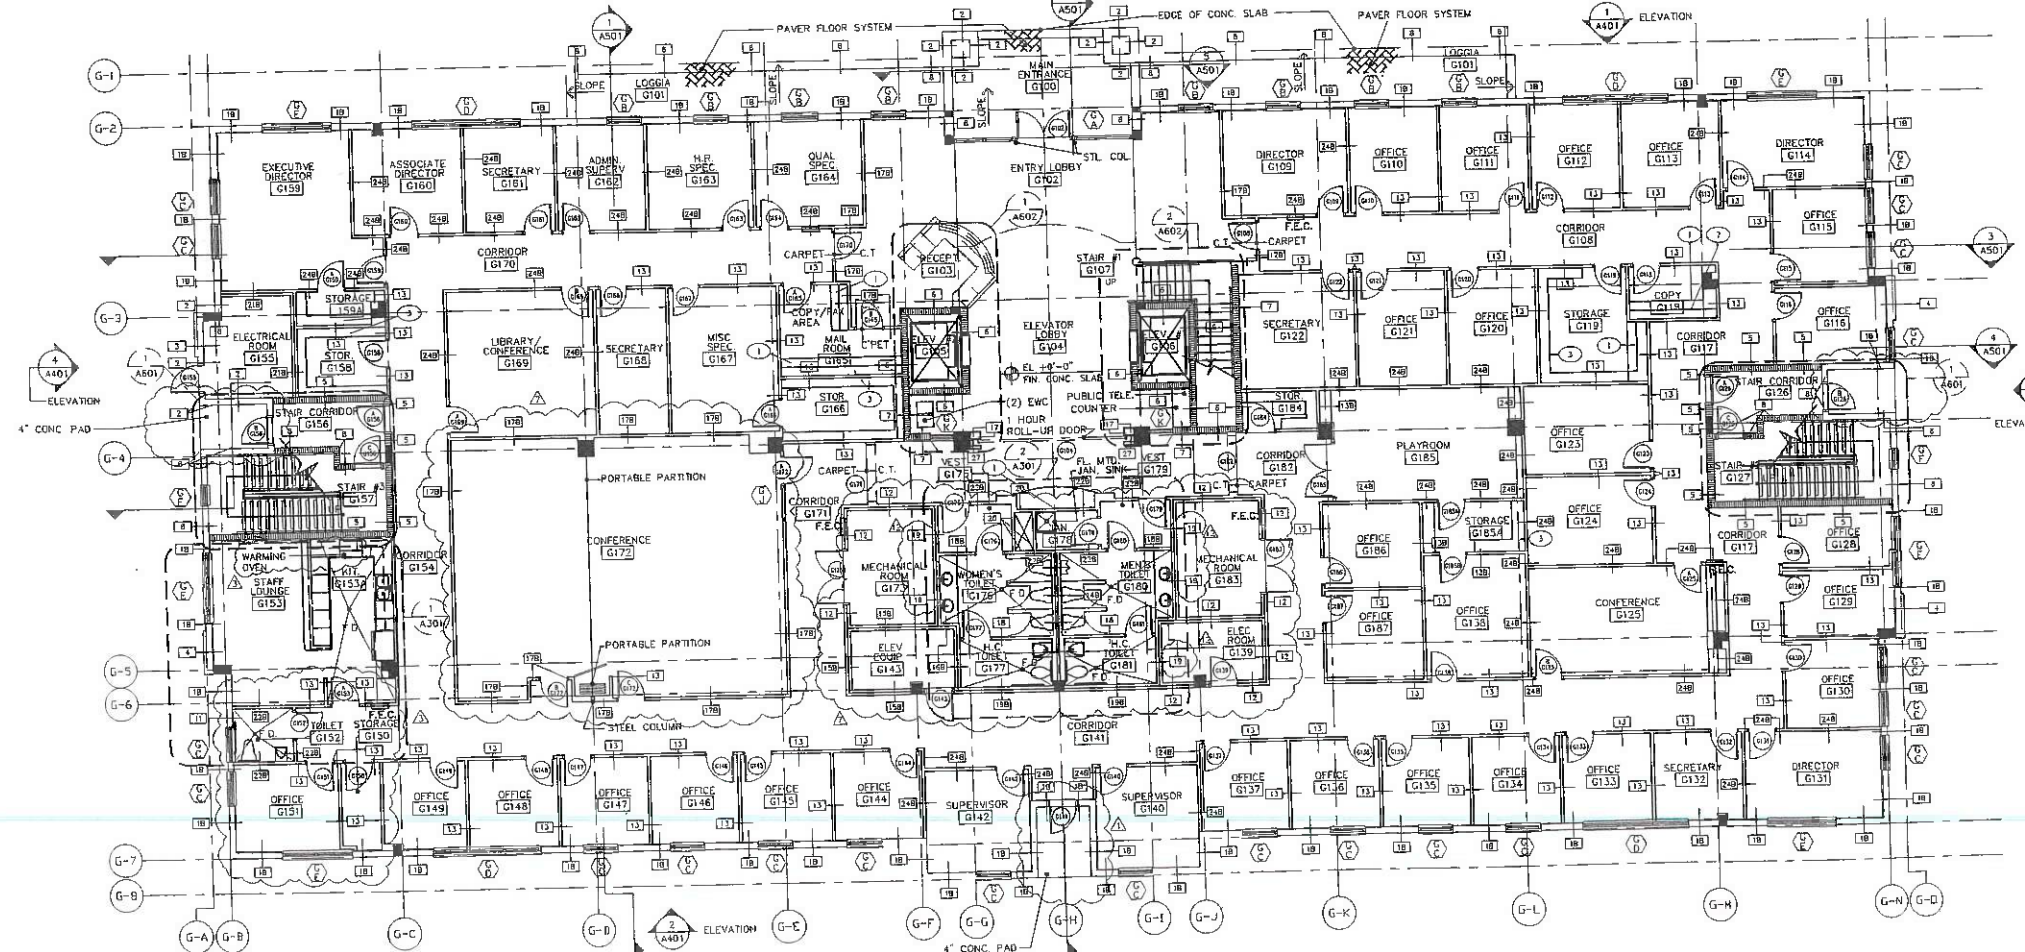

GUIDANCE CENTER FIRST FLOOR ANNOTATION PLAN

SCALE: 1/8" = 1'-0"


- LEGEND**
- 13 WALL TYPES
 - DM DOOR ANNOTATION
 - WC WINDOW ANNOTATION
 - 1 CONTINUOUS BASE CABINET W/ COUNTER TOP
 - 2 CONTINUOUS WALL MOUNTED CABINETS
 - 3 ADJUSTABLE WOOD SHELVING
 - 4 DBL TIERED (6'-0" HIGH) 16" x 16" MTL LOCKERS

CONSTRUCTION SET

NOTE: TO THE BEST OF THE ARCHITECT'S OR ENGINEER'S KNOWLEDGE, THE PLANS AND SPECIFICATIONS COMPLY WITH THE APPLICABLE FIRE SAFETY STANDARDS AS DETERMINED BY THE LOCAL AUTHORITY IN ACCORDANCE WITH CHAPTER 105.31, CHAPTER 553 & 633 F.S.

DEPT COMMENTS	SM
01-29-03 BLDG	SM
08-14-03	SM
CLARIFICATION	SM

SLATTERY AND ASSOCIATES
 ARCHITECTS • PLANNERS
 2606 N.W. BOCA RATON BLVD.
 BOCA RATON, FLORIDA 33431
 TEL: (561) 362-3462
 FAX: (561) 362-3462

 

CHILDREN'S HOME SOCIETY
 GUIDANCE CENTER AND SHELTER RESIDENCE
 SOUTH COASTAL DIVISION - PALM BEACH COUNTY, FLORIDA
 WEST PALM BEACH

GUIDANCE CENTER - FIRST FLOOR PLAN

DRAWN	SM
CHECKED	SM
DATE	12-16-02
SCALE	AS NOTED
JOB NO.	2001-20
SHEET	A-201