



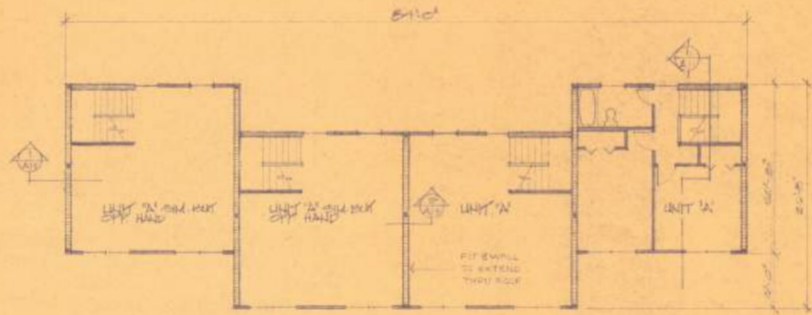


SECOND FLOOR PLAN - BLDG 'A'

SCALE: 1/8" = 1'-0"

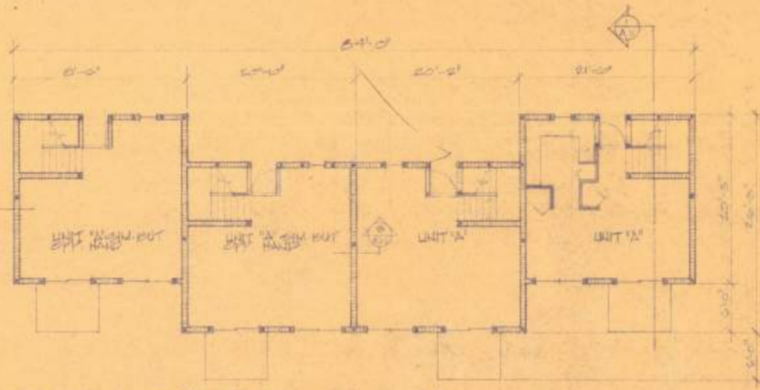


FIRST FLOOR PLAN - BLDG 'A'

SCALE: 1/8" = 1'-0"

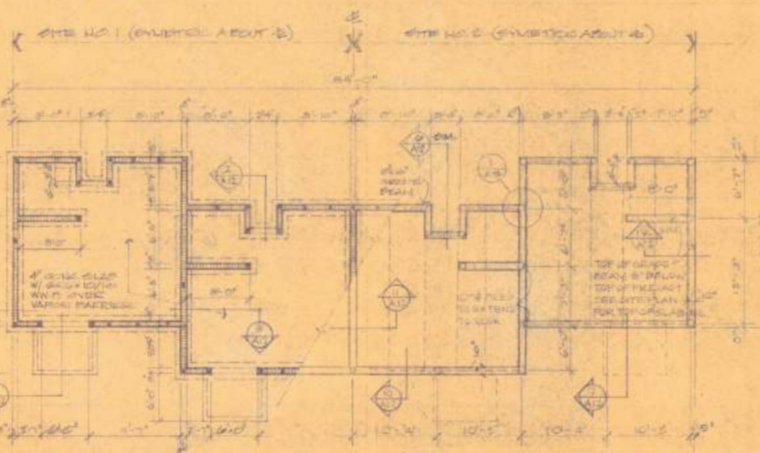


FOUNDATION PLANS

SCALE: 1/8" = 1'-0"

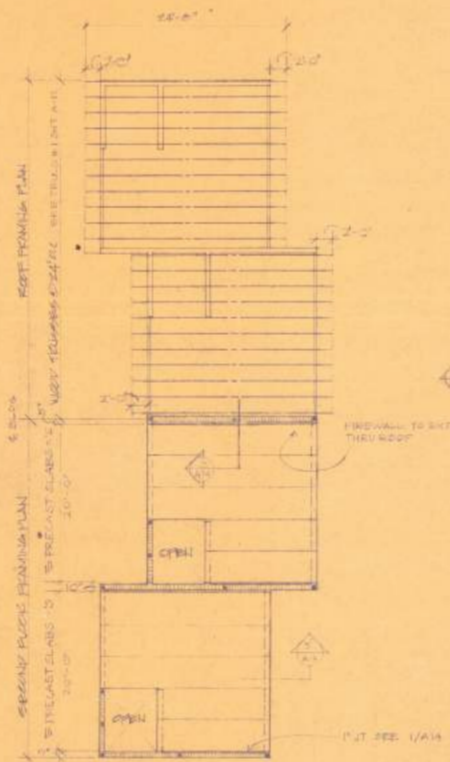

SECOND FLOOR FRAMING & ROOF FRAMING PLAN


SCALE: 1/8" = 1'-0"

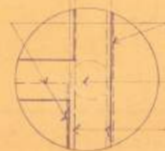

DETAIL


SCALE: 3/4" = 1'-0"

NOTES: 1. SEE A-10 FOR VIT AND BATH ELEVATIONS.
2. NOTES (THIS)

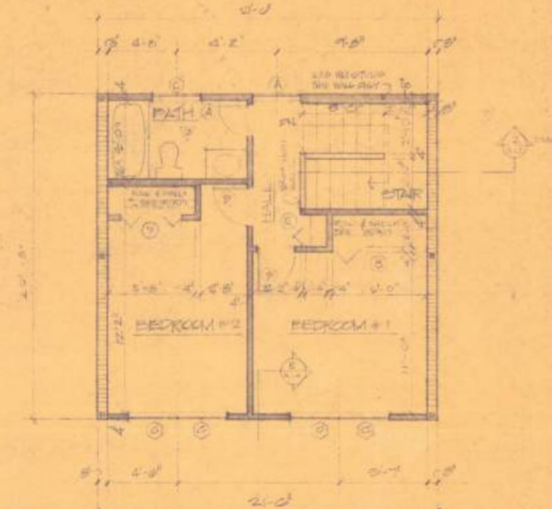

UNIT 'A' SECOND FLOOR PLAN

SCALE: 1/8" = 1'-0"

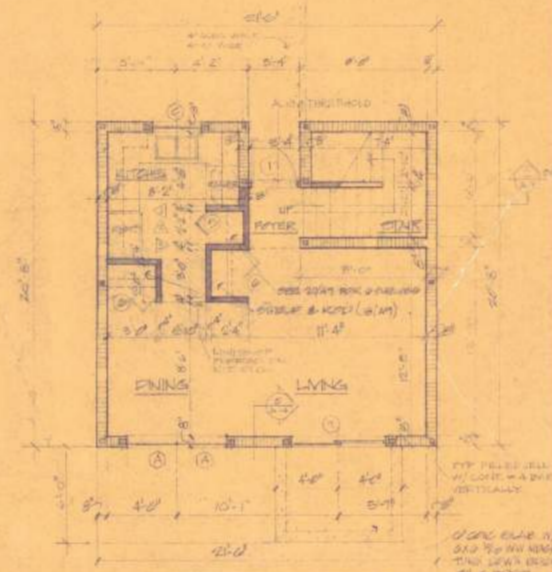

UNIT 'A' FIRST FLOOR PLAN

SCALE: 1/8" = 1'-0"

NOTES: 1. TOP OF EXTERIOR WALL FIN. 2'-0" BELOW FIN. PL. (SEE NT 1)
2. TOP OF INTERIOR WALL FIN. 8" BELOW FIN. PL.
3. SEE DRAINAGE PLANS FOR FL. SLAB ELEVATIONS.




project no.: 111
date: 1/1/75
drawn by: A.D.S.
approved by: A.D.S.
revised: 11-1-75


architects design group
john a. dye, aia • l. s. k. reeves v. a. i. a.
land planners
palm beach public housing
palm beach county
florida

ave. • winter park roads • phone 395-847-1705




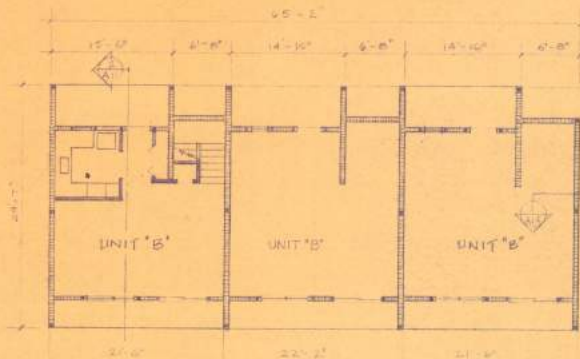


FIRST FLOOR PLAN - BLDG. "B"
SCALE: 1/8" = 1'-0"

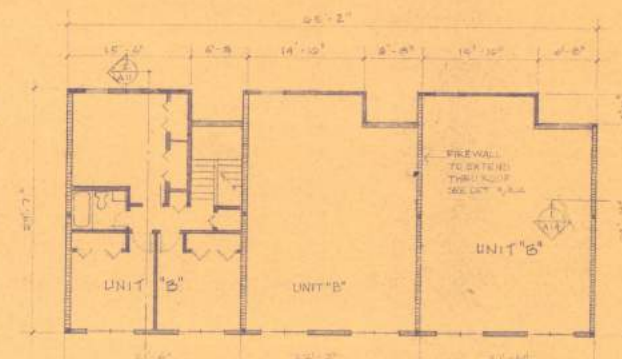


SECOND FLOOR PLAN - BLDG. "B"
SCALE: 1/8" = 1'-0"

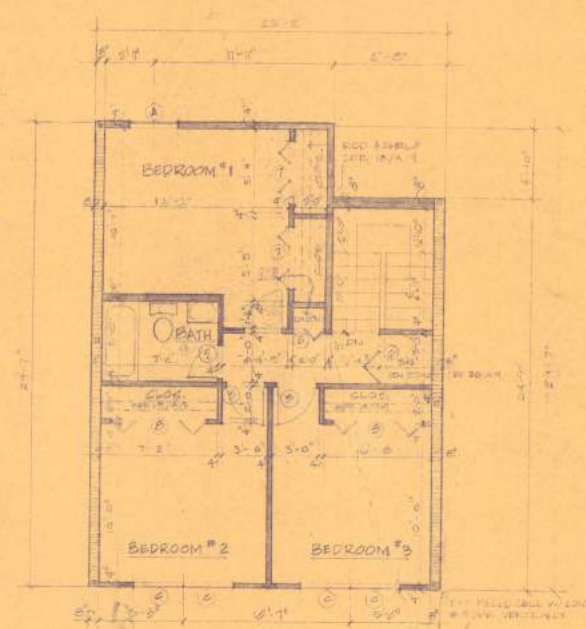


UNIT "B" SECOND FLOOR PLAN
SCALE: 1/4" = 1'-0"

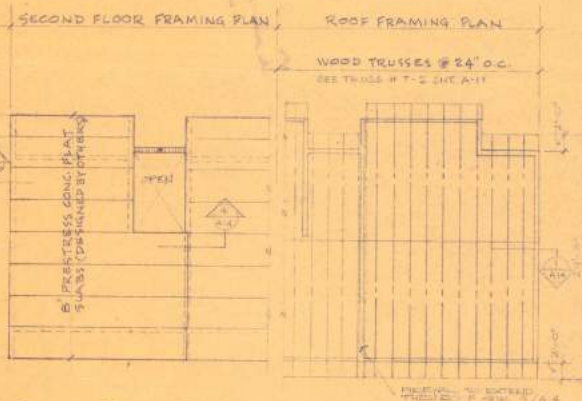


**SECOND FLOOR FRAMING PLAN &
ROOF FRAMING PLAN - BLDG. "B"**
SCALE: 1/8" = 1'-0"

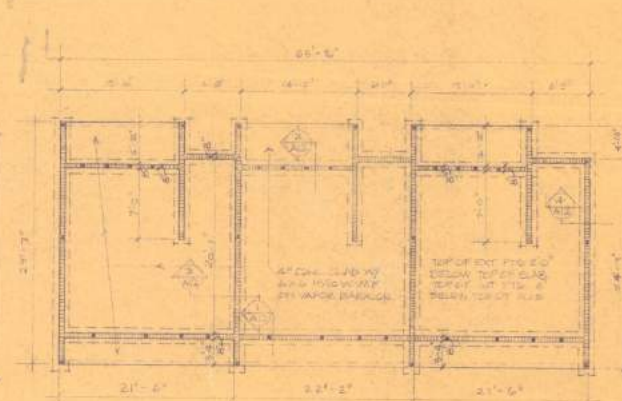


FOUNDATION PLAN BLDG. "B" SITE #1
SCALE: 1/8" = 1'-0"

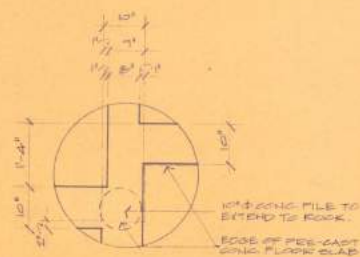

DETAIL
SCALE: 3/4" = 1'-0"

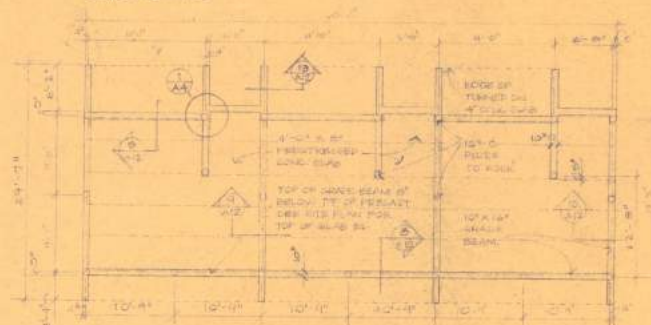

FOUNDATION PLAN BLDG. "B" SITE #2
SCALE: 1/8" = 1'-0"

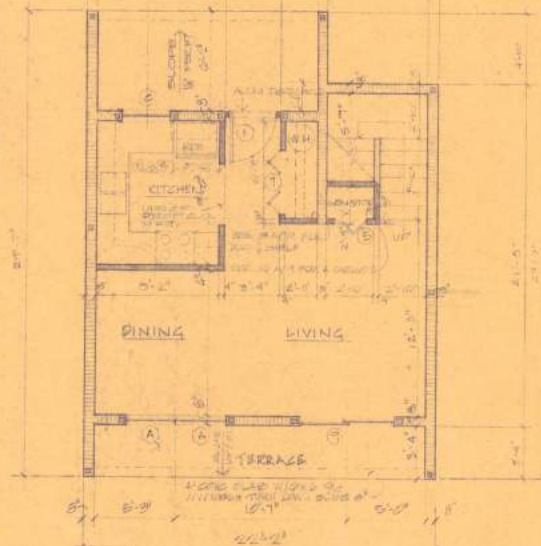

UNIT "B" FIRST FLOOR PLAN
SCALE: 1/4" = 1'-0"

PROJECT NO. - 340-05
DATE - 11/15/75
DRAWN BY - J.L.D.
APPROVED BY - J.L.D.
REVISION - 11/15/75




PROJECT NO. - 340-05
DATE - 11/15/75
DRAWN BY - J.L.D.
APPROVED BY - J.L.D.
REVISION - 11/15/75

PALM BEACH PUBLIC HOUSING
FLORIDA
PALM BEACH COUNTY


architects design group
john e. dye, a.i.a. • i.s.k. reeves, v.a.l.a.
land planners
architects

255 e. swoospe ave., winter park, florida • phone 305-647-1708




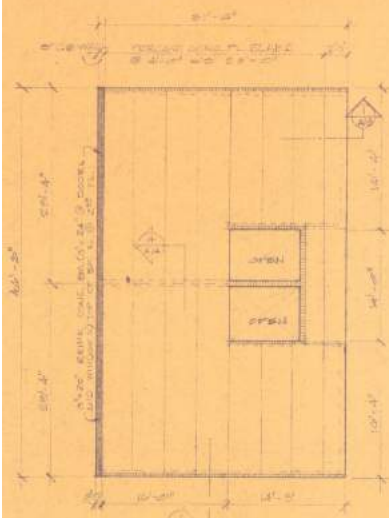


SECOND FLOOR FRAMING - BLDG. C
PLAN - SCALE 1/8" = 1'-0"

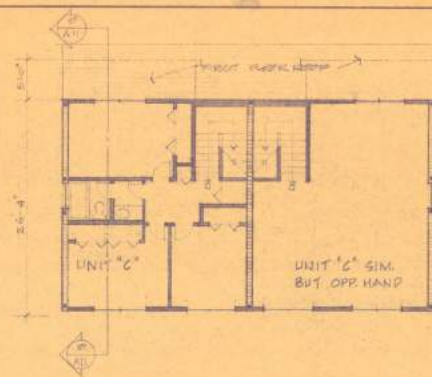


SECOND FLOOR PLAN - BLDG. C
SCALE 1/8" = 1'-0"

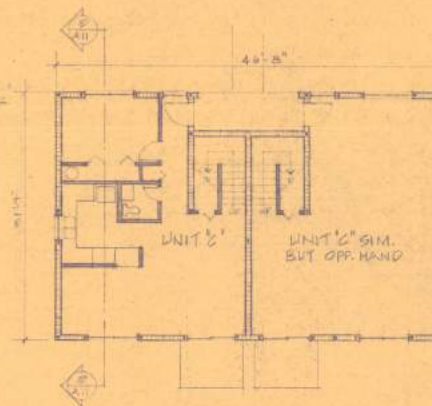


FIRST FLOOR PLAN - BLDG. C
SCALE 1/8" = 1'-0"

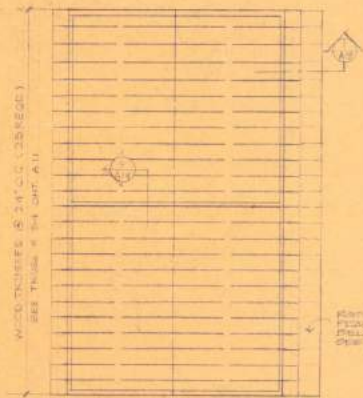


ROOF FRAMING PLAN - BLDG. C
SCALE 1/8" = 1'-0"

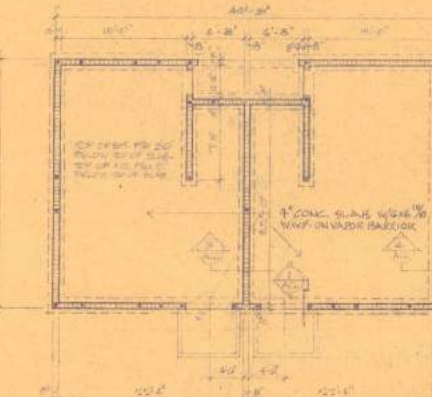


FOUNDATION PLAN - SITE #1 - BLDG. C
SCALE 1/8" = 1'-0"

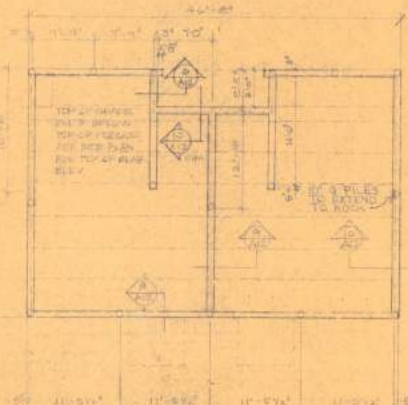

FOUNDATION PLAN - SITE #2
SCALE 1/8" = 1'-0"

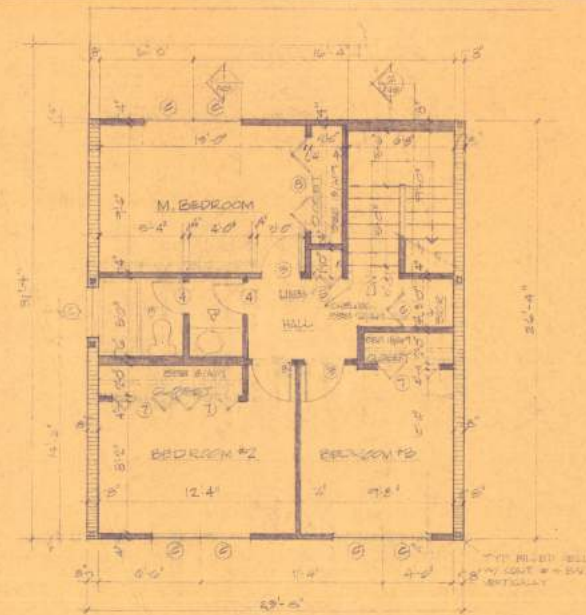

UNIT "C" SECOND FLOOR PLAN
SCALE 1/4" = 1'-0"

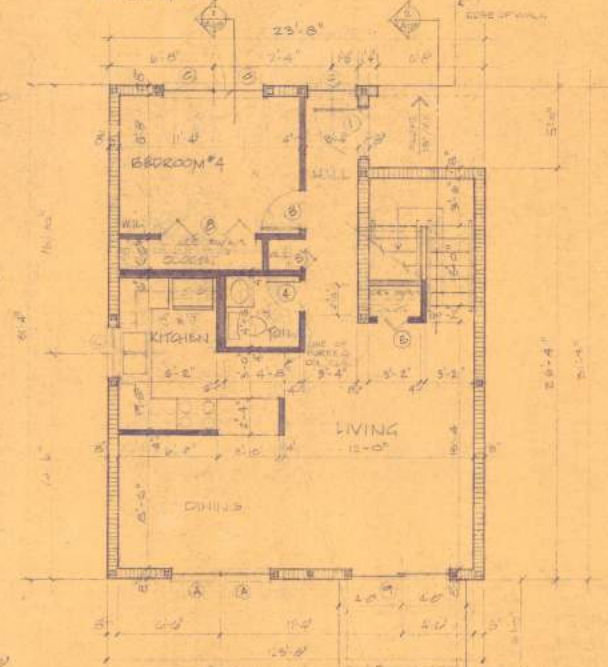

UNIT "C" FIRST FLOOR PLAN
SCALE 1/4" = 1'-0"

INFLOOR NET - 10,000 SQ. FT.
ENFLOOR NET - 10,000 SQ. FT.
TOTAL NET AREA - 20,000 SQ. FT.




Project No. 177
Date 11/1/75
Drawn by J. K. Reeves
Approved J. S. K. Reeves
Reviewed J. S. K. Reeves

PALM BEACH PUBLIC HOUSING
FLORIDA
PALM BEACH COUNTY

architects design group
john e. dye, a.i.a., j.s.k. reeves, v. a.i.a.
land planners
architects


255 E. Swoope Ave. - Winter Park, Florida - phone 305-647-1706



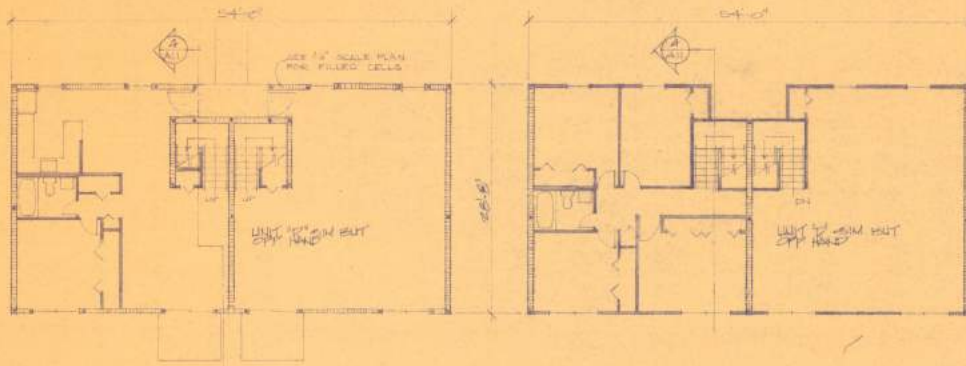


FIRST FLOOR PLAN BLDG "D"
SCALE: 1/8" = 1'-0"


SECOND FLOOR PLAN BLDG "D"
SCALE: 1/8" = 1'-0"

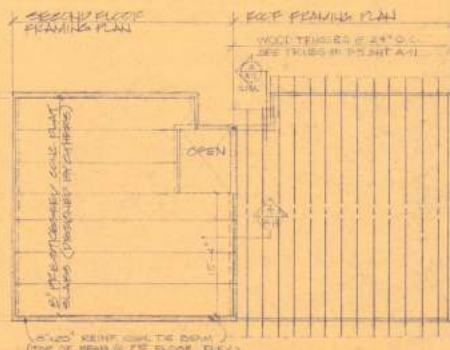


SECOND FLOOR FRAMING PLAN &
ROOF FRAMING PLAN-BLDG "D"
SCALE: 1/8" = 1'-0"

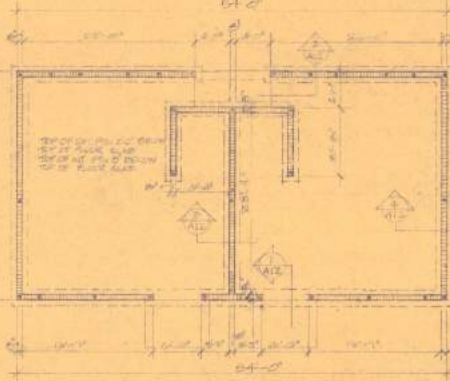


FOUNDATION PLAN BLDG "D" SITE #1
SCALE: 1/8" = 1'-0"

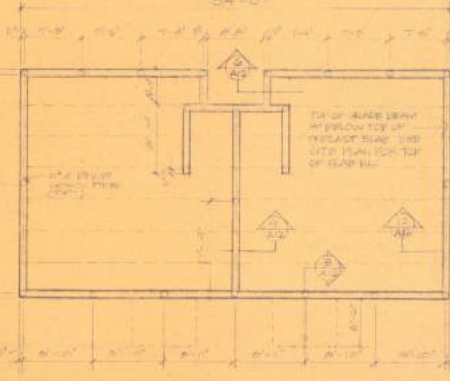

FOUNDATION PLAN BLDG "D" SITE #2
SCALE: 1/8" = 1'-0"

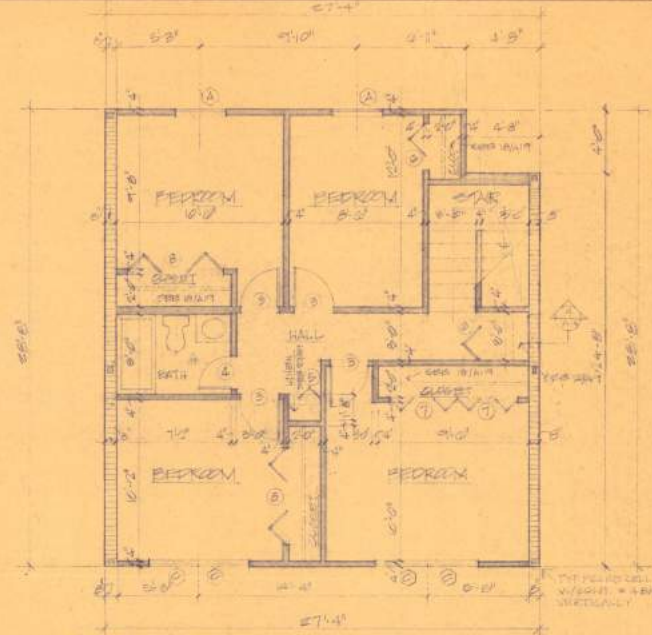

UNIT "D" SECOND FLOOR
SCALE: 1/8" = 1'-0"

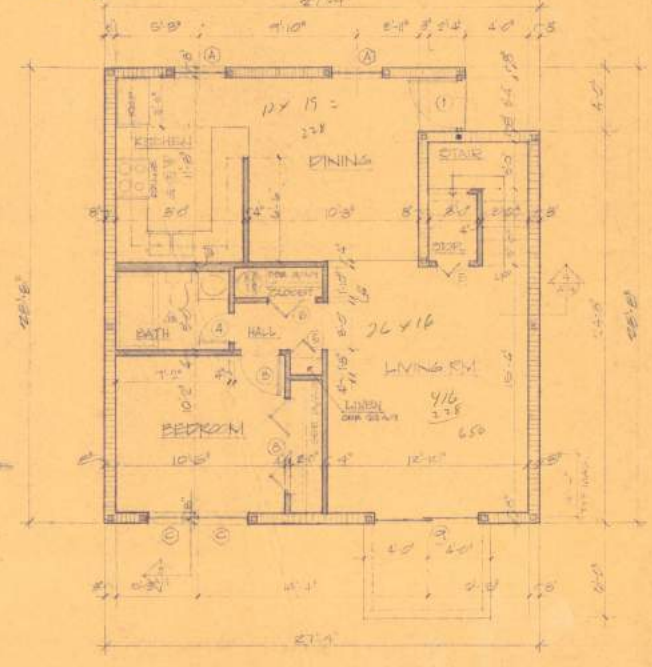

UNIT "D" FIRST FLOOR
SCALE: 1/8" = 1'-0"

FIRST FLOOR NET = 704.14 SF
SECOND FLOOR NET = 707.36 SF
TOTAL NET AREA = 1411.50 SF





Project No. / Rev
Date
Drawn by: J. H. S.
Approved: J. H. S.
Revised: 11/28/75


PALM BEACH PUBLIC HOUSING
FLORIDA
PALM BEACH COUNTY

architects design group
john e. dye, a.i.a. • l. s. k. reeves, v. a.i.a.
land planners
architects
255 e. swoope ave. • winter park, florida • phone 305-647-1706




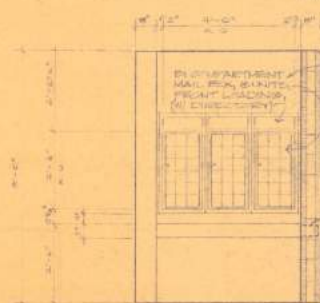 

1 ELEVATION - MAIL BOXES
A7 SCALE 1/2" = 1'-0"

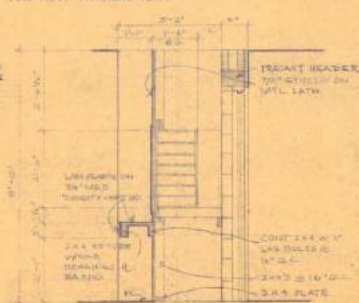


2 SECTION - MAIL BOXES
A7 SCALE: 1/2" = 1'-0"

 


NOTES: ① DOOR NO. 3A & 4A FOR
1ST FLOOR APTS. BLDG. E-1 ONLY
② RAMPED ENTRY BLDG. E-1 ONLY
③ FOR KITCHEN & BATH ELEV.
MARKED Δ SEE SHEET A-19




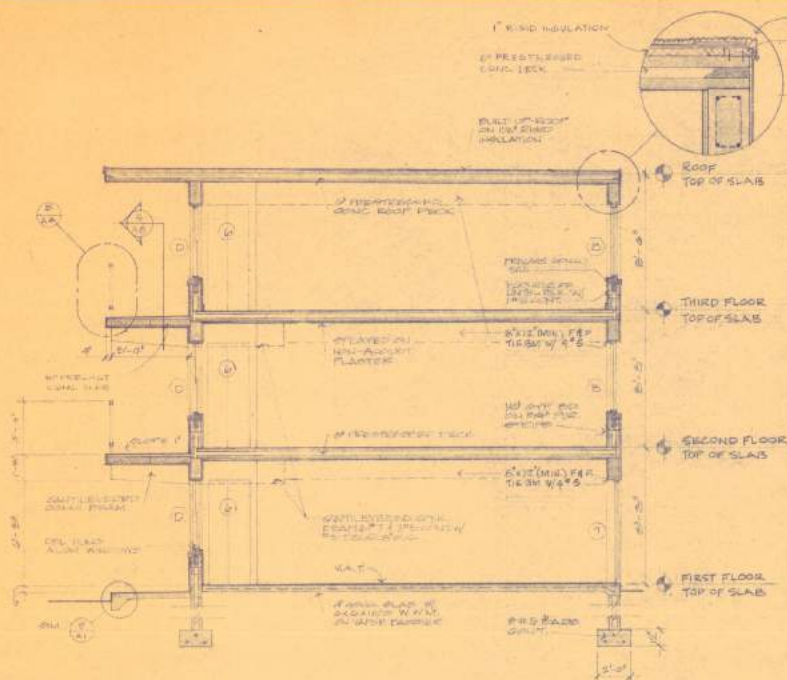


1 SECTION - BUILDING E-1 & E-2
SCALE: 1/8\"/>

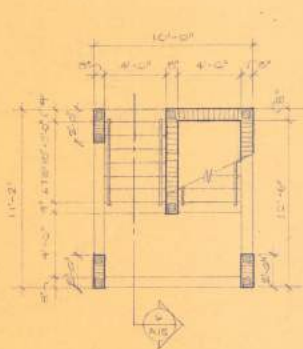


2 ENLARGED PLAN TYP. STAIR
SCALE: 1/4\"/>

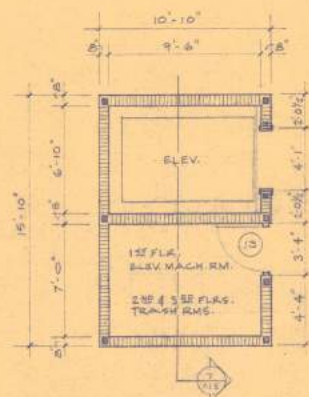


3 ENLARGED ELEVATOR PLAN
SCALE: 1/4\"/>

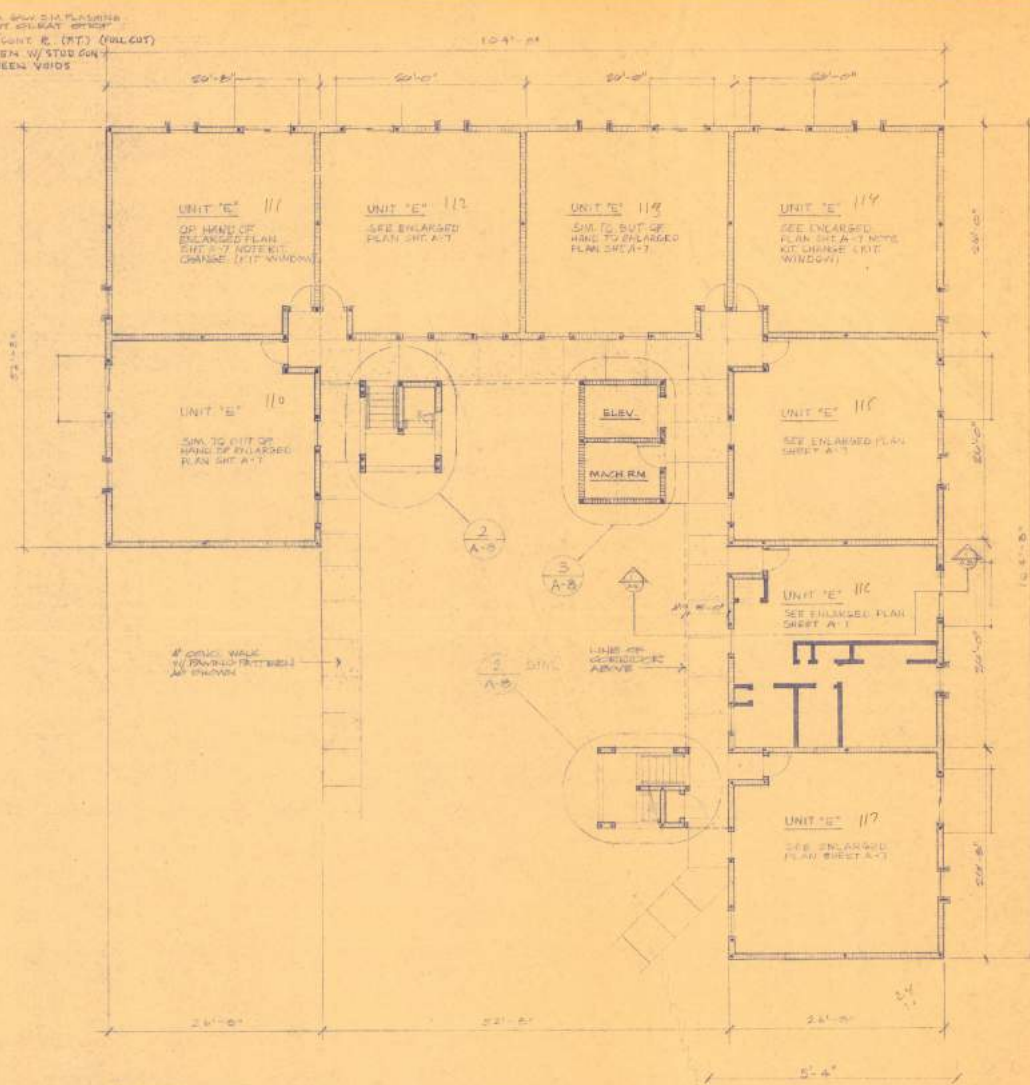

FLOOR PLAN BLDG. E-2
SCALE: 1/8\"/>

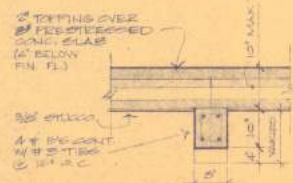

4 DETAIL - CANTILEVERED BEAM
SCALE: 3/4\"/>

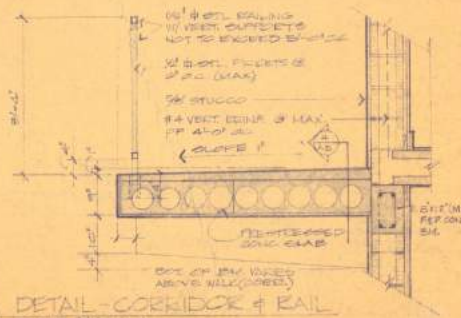

5 DETAIL - CORRIDOR & RAIL
SCALE: 3/4\"/>



project no. 7-8
date 11/8/75
drawn by J.A.S.
approved J.S.B.
revised 11/8/75

PALM BEACH PUBLIC HOUSING
FLORIDA
PALM BEACH COUNTY

architects design group
john e. dye, a.i.a., i.s.k. reeves, v. a.i.a.
land planners
architects

255 e. swoope ave. • winter park, florida • phone 305-847-1706

